




NO.	DESCRIPTION	DATE

WATER CONNECTION STANDARDS
CITY OF DOVER IDAHO
STANDARD WATER METER PIT SET, AND
MAIN LINE CONNECTION
STANDARDS

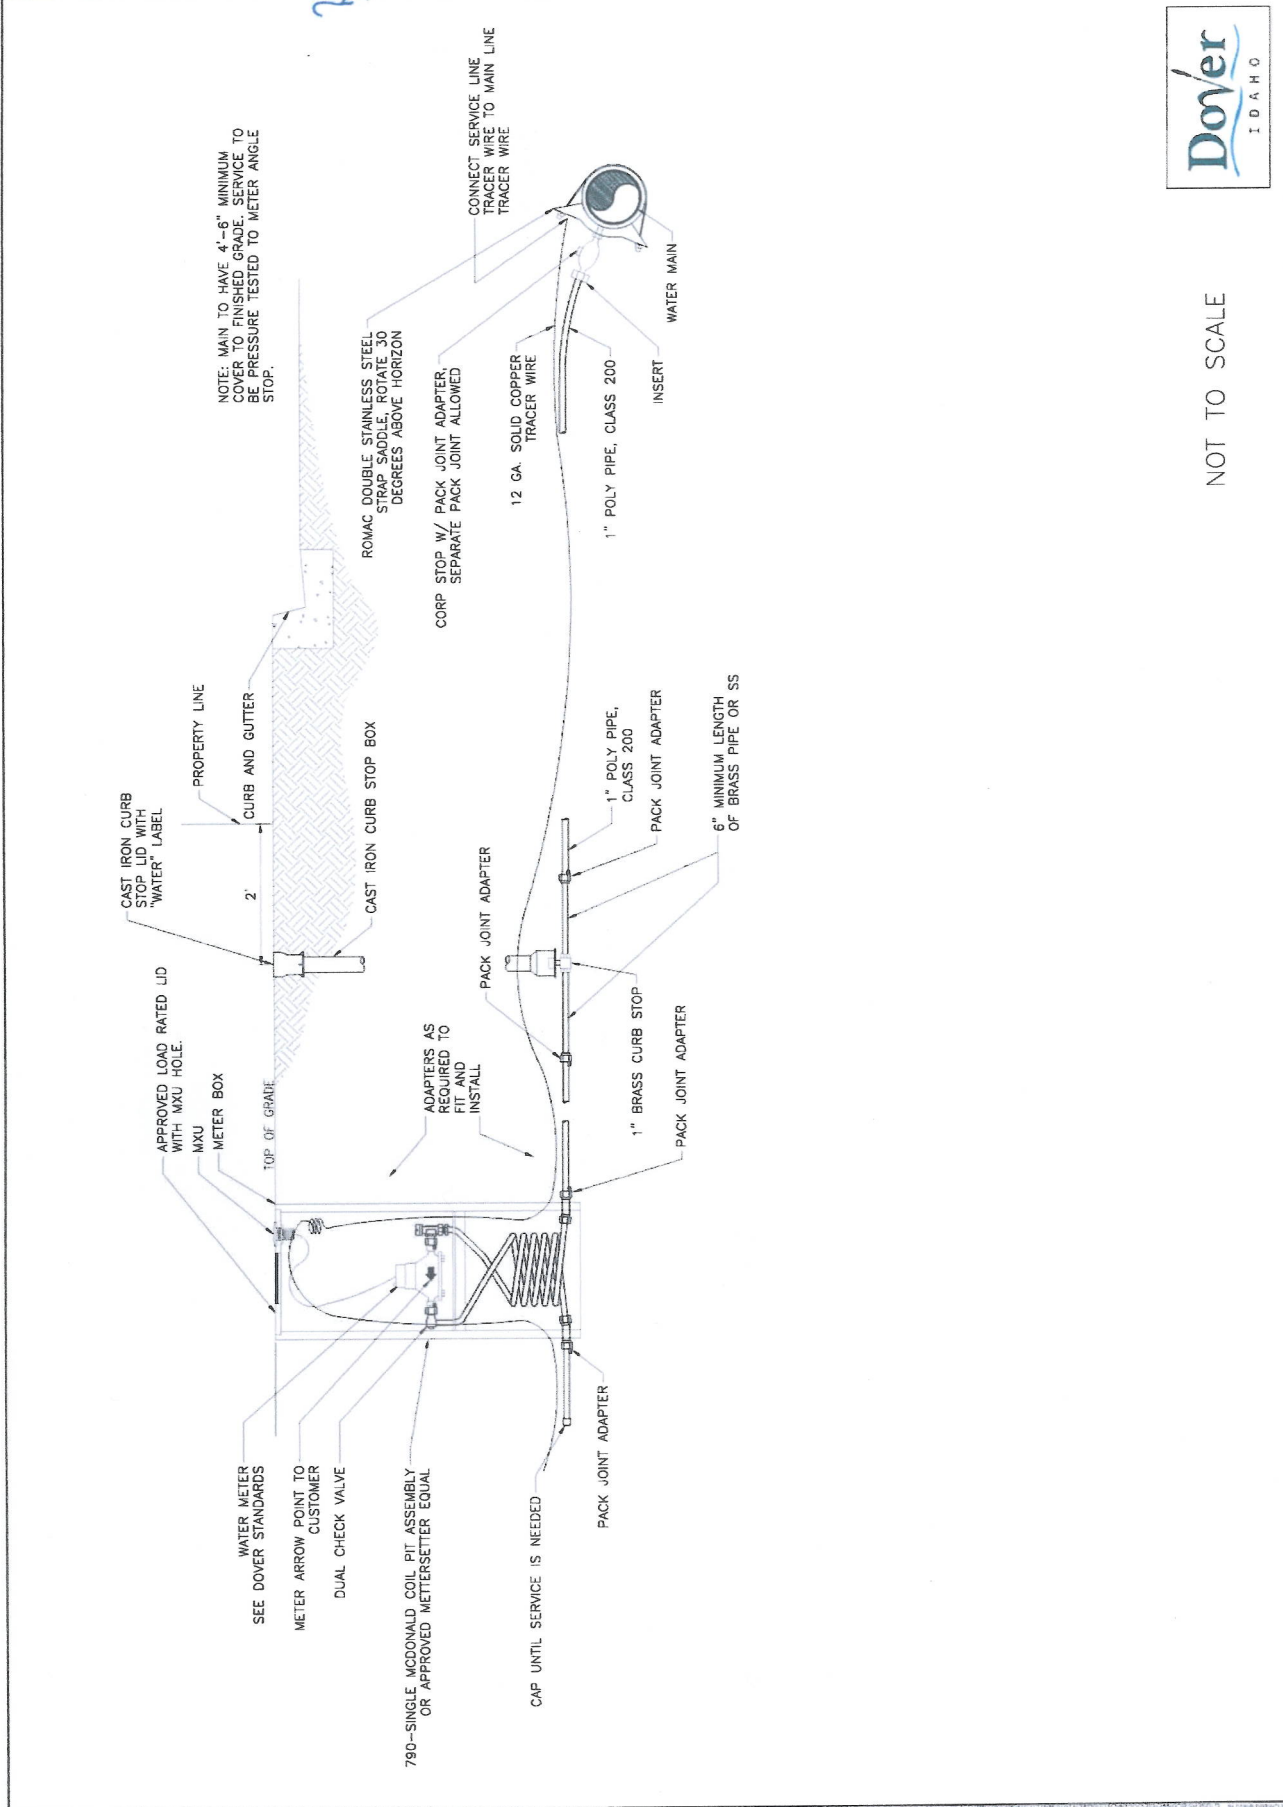

NOT TO SCALE

updated 8/27/2018